



WHITE OAK LODGE

AN ENGLISH COUNTRY LODGE HOME


BY

HEATHERLY CONSTRUCTION AND THE STUDIO OF CHRISTOPHER PHELPS

LOT 400 FALLS LANE CHAMPION HILLS HENDERSONVILLE NORTH CAROLINA

1994 ©, 1995
CP
The Studio of
Christopher Phelps
a residential design firm

2550 South Boulevard, Suite 125, Winston, NC 27157
Tel. (703) 571-0000, Fax (703) 571-0000

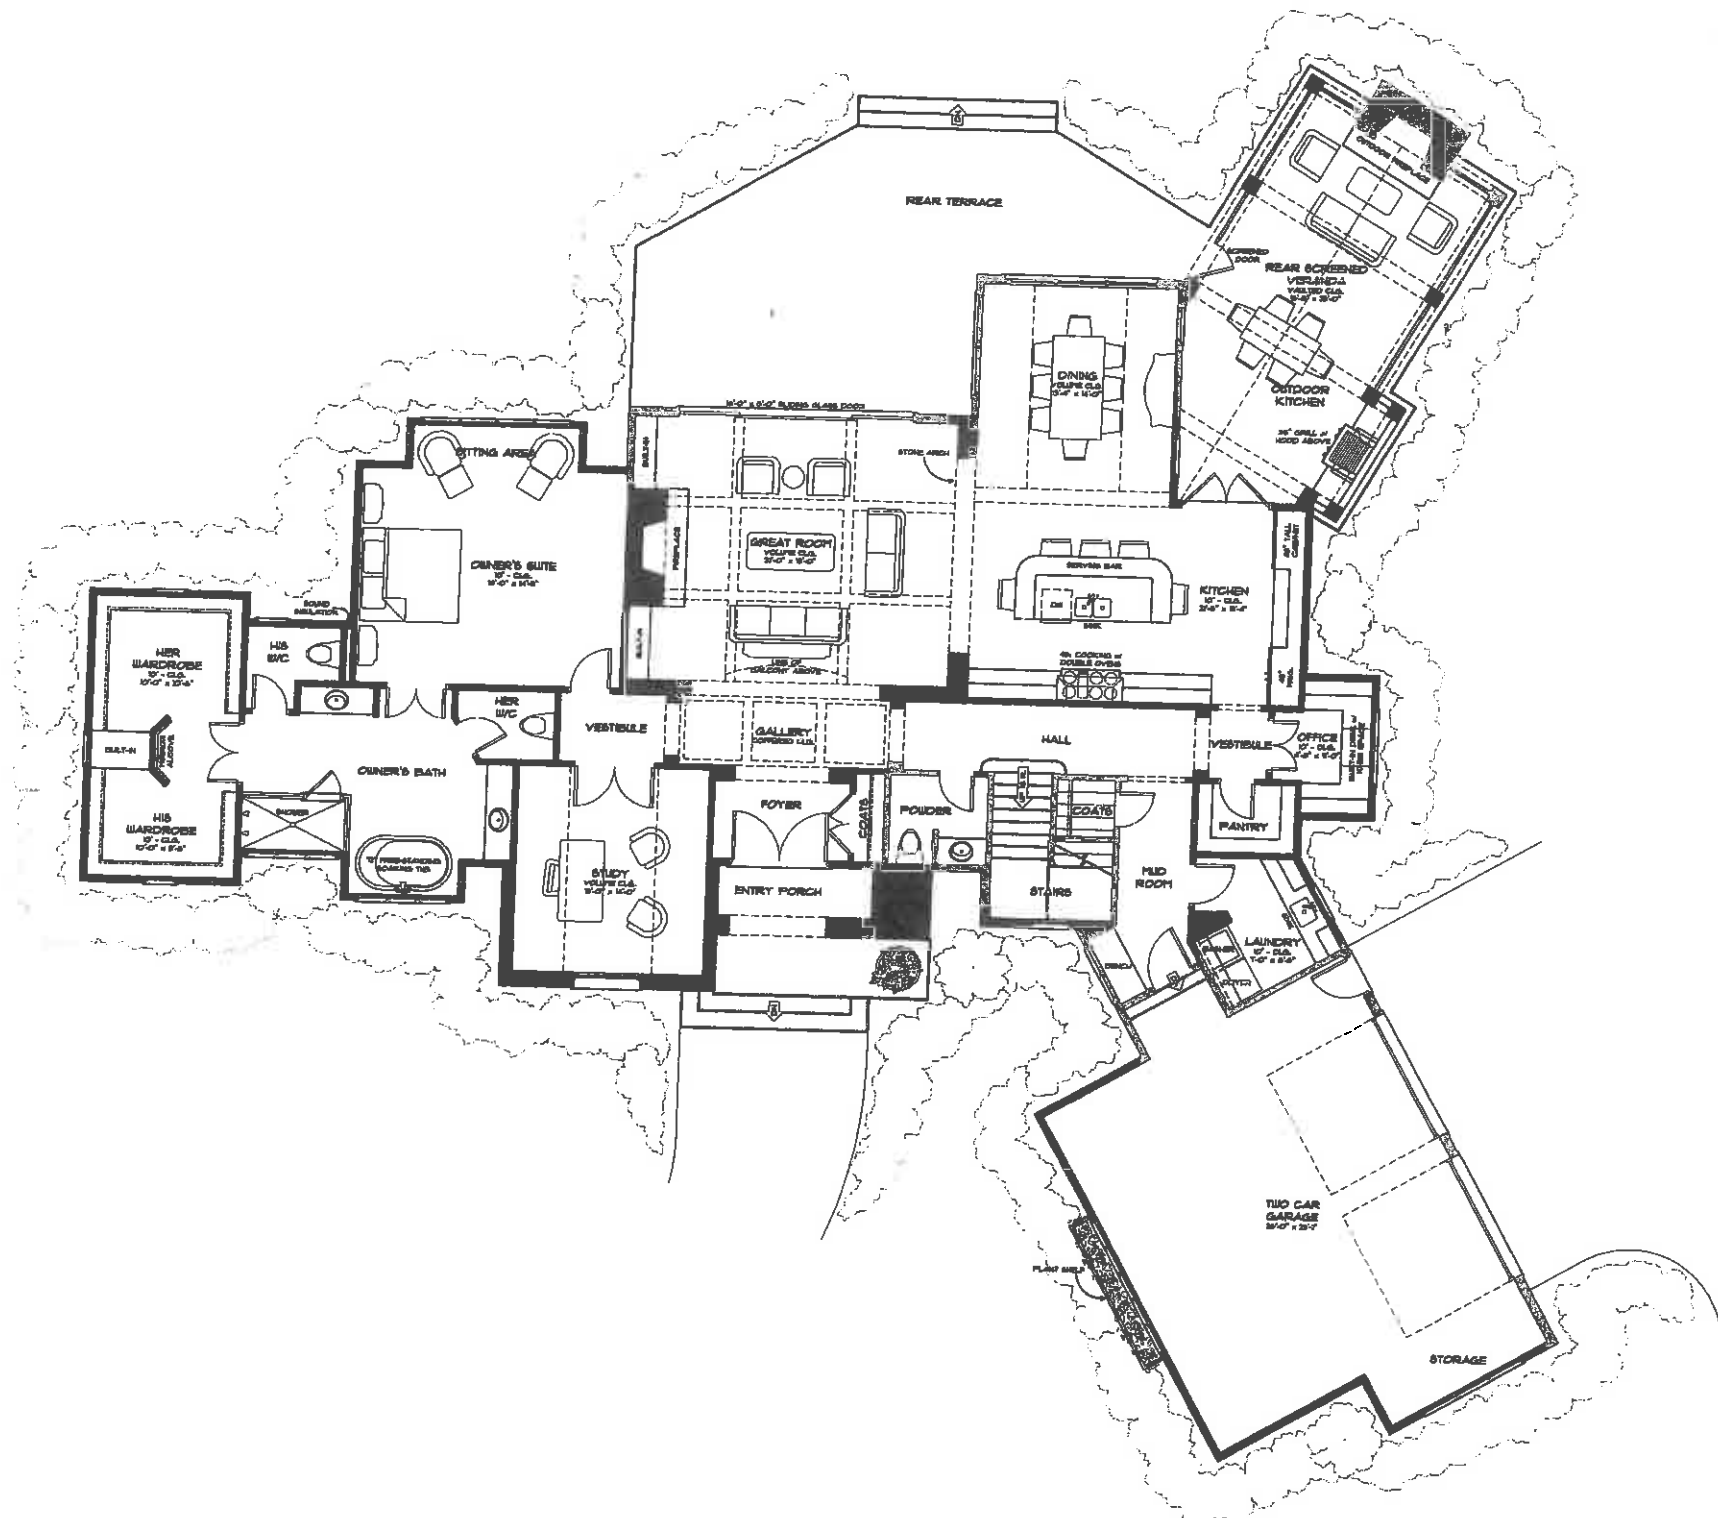

SQUARE FOOTAGE (NO OUTSIDE OR MID HALL)	
FIRST FLOOR HEATED	5709
SECOND FLOOR HEATED	1008
TOTAL HEATED SQ. FT.	6717
REAR SCREENED VERANDA	60
TWO CAR GARAGE	78
STORAGE	994
TOTAL UNHEATED SQ. FT.	1782
TOTAL UNHEATED ROOM SQ. FT.	8420


FIRST FLOOR PLAN
SCALE: 1/4" = 1'-0"

WHITE OAK LODGE
AN ENGLISH COUNTRY LODGE HOME
 BY
HEATHERLY CONSTRUCTION AND THE STUDIO OF CHRISTOPHER PHELPS
 LOT 400 FALLS LANE CHAMPION HILLS HENDERSONVILLE NORTH CAROLINA

© 2014 COPYRIGHT - THE STUDIO OF CHRISTOPHER PHELPS. ALL RIGHTS RESERVED. THESE PLANS ARE PROTECTED UNDER THE FEDERAL COPYRIGHT LAWS. THE ORIGINAL PURCHASER OF THIS PLAN IS AUTHORIZED TO CONSTRUCT ONE AND ONLY ONE HOME USING THIS PLAN. REPRODUCTION OR SALE OF THIS PLAN IS PROHIBITED.
 MAY 6, 2014 EUC

The Studio of Christopher Phelps
a residential design firm

2100 South Blvd., Suite 114, Charlotte, NC 28203
 Tel. 704.377.8900, Fax. 704.377.8908
 HEATHERLY CONSTRUCTION LOT 400

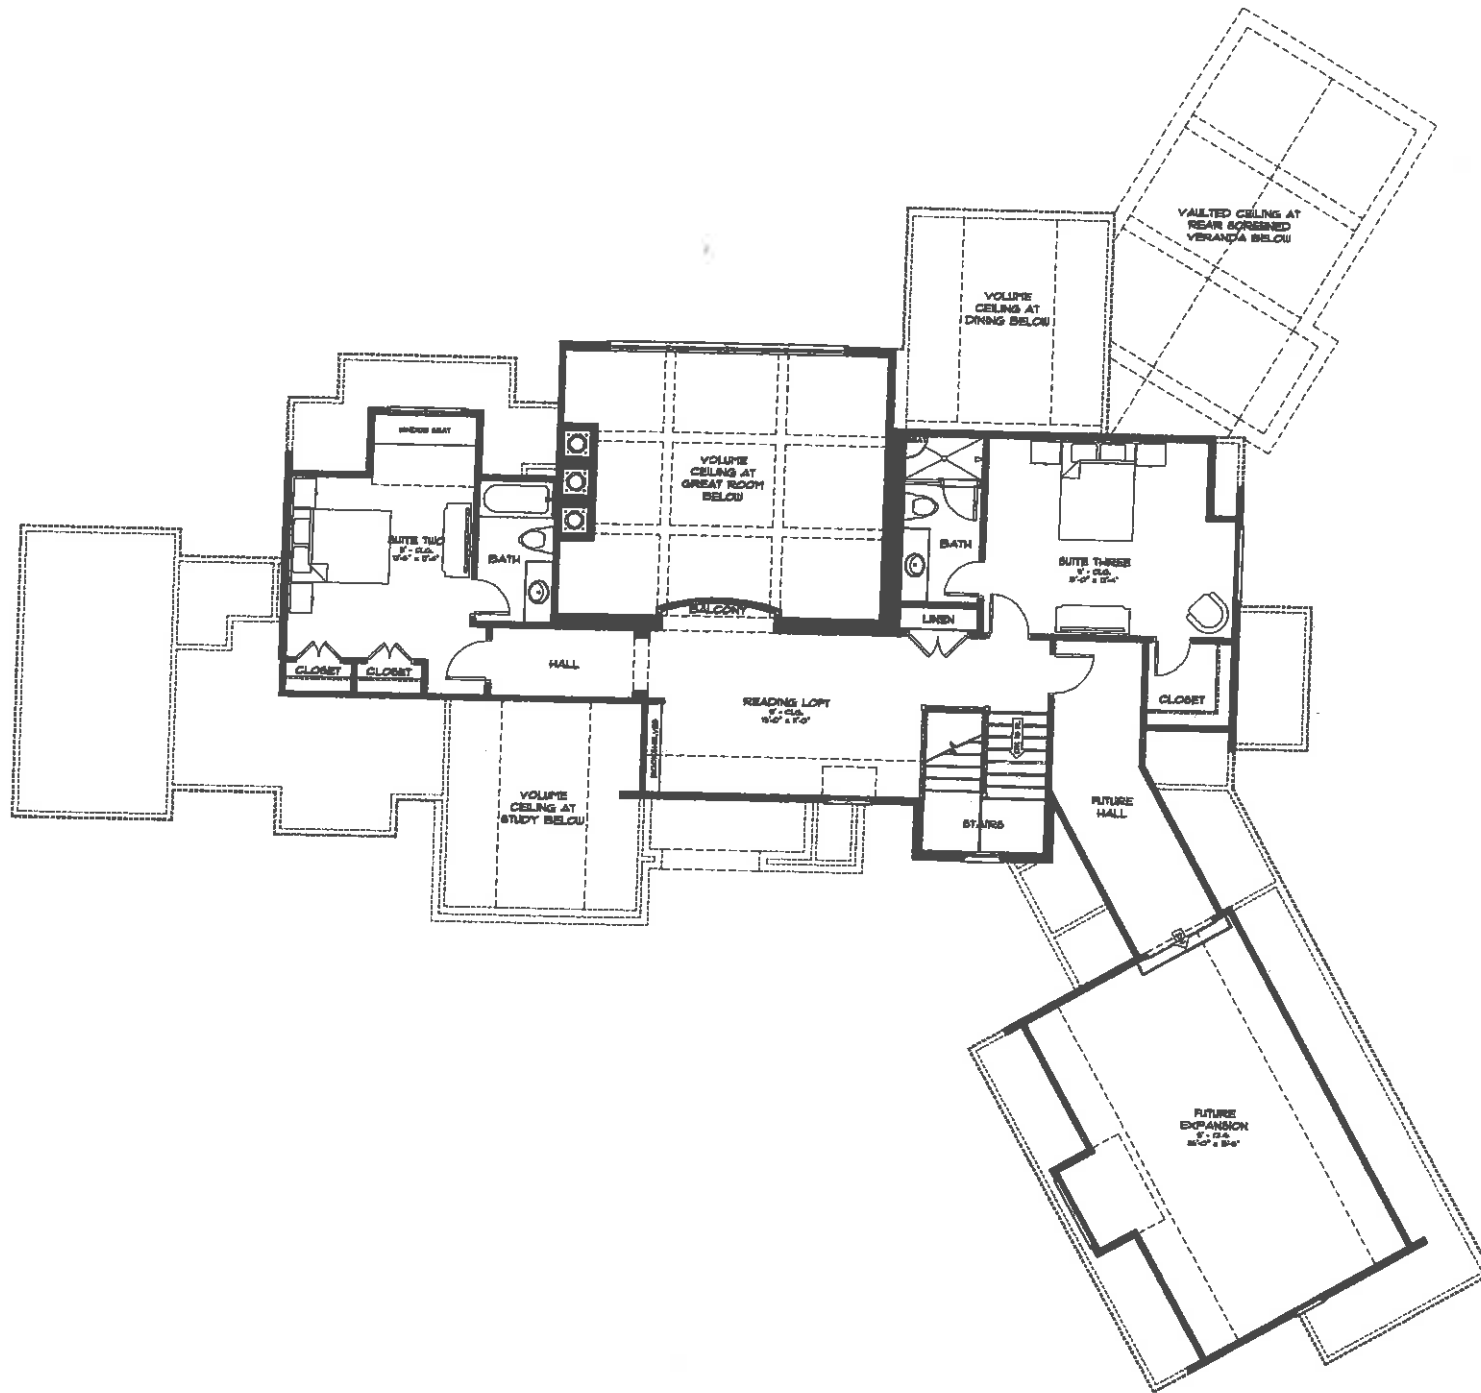

SQUARE FOOTAGE (TO OUTSIDE OF WED HALL)	
FIRST FLOOR HEATED	1708
SECOND FLOOR HEATED	1268
TOTAL HEATED SQ. FT.	2976
BRICK PORCH	45
REAR SCREENED VERANDA	24
TWO CAR GARAGE	74
FUTURE EXPANSION	891
TOTAL UNHEATED SQ. FT.	1784
TOTAL UNHEATED ROOF SQ. FT.	8420


All square footage, including porch, screen, and garage, is based on finished floor elevations. All square footage is based on finished floor elevations. When square footage is shown in parentheses, it represents approximate square footage.

SECOND FLOOR PLAN
SCALE 1/4" = 1'-0"

WHITE OAK LODGE
AN ENGLISH COUNTRY LODGE HOME
BY
HEATHERLY CONSTRUCTION AND THE STUDIO OF CHRISTOPHER PHELPS
LOT 400 FALLS LAKE CHAMPION HILLS HENDERSONVILLE NORTH CAROLINA

© 2014 COPYRIGHT - THE STUDIO OF CHRISTOPHER PHELPS. ALL THESE PLANS ARE PROTECTED UNDER THE ORIGINAL COPYRIGHT LAWS. THE ORIGINAL PURCHASER OF THIS PLAN IS AUTHORIZED TO CONSTRUCT ONE AND ONLY ONE HOME USING THIS PLAN. REPRODUCTION OR RESALE OF THIS PLAN IS PROHIBITED.
MAY 6, 2014 EWC

The Studio of Christopher Phelps
a residential design firm
2108 South Blvd., Suite 114, Charlotte, NC 28203
Tel. 704.377.5569, Fax. 704.377.6905
HEATHERLY CONSTRUCTION LOT 400

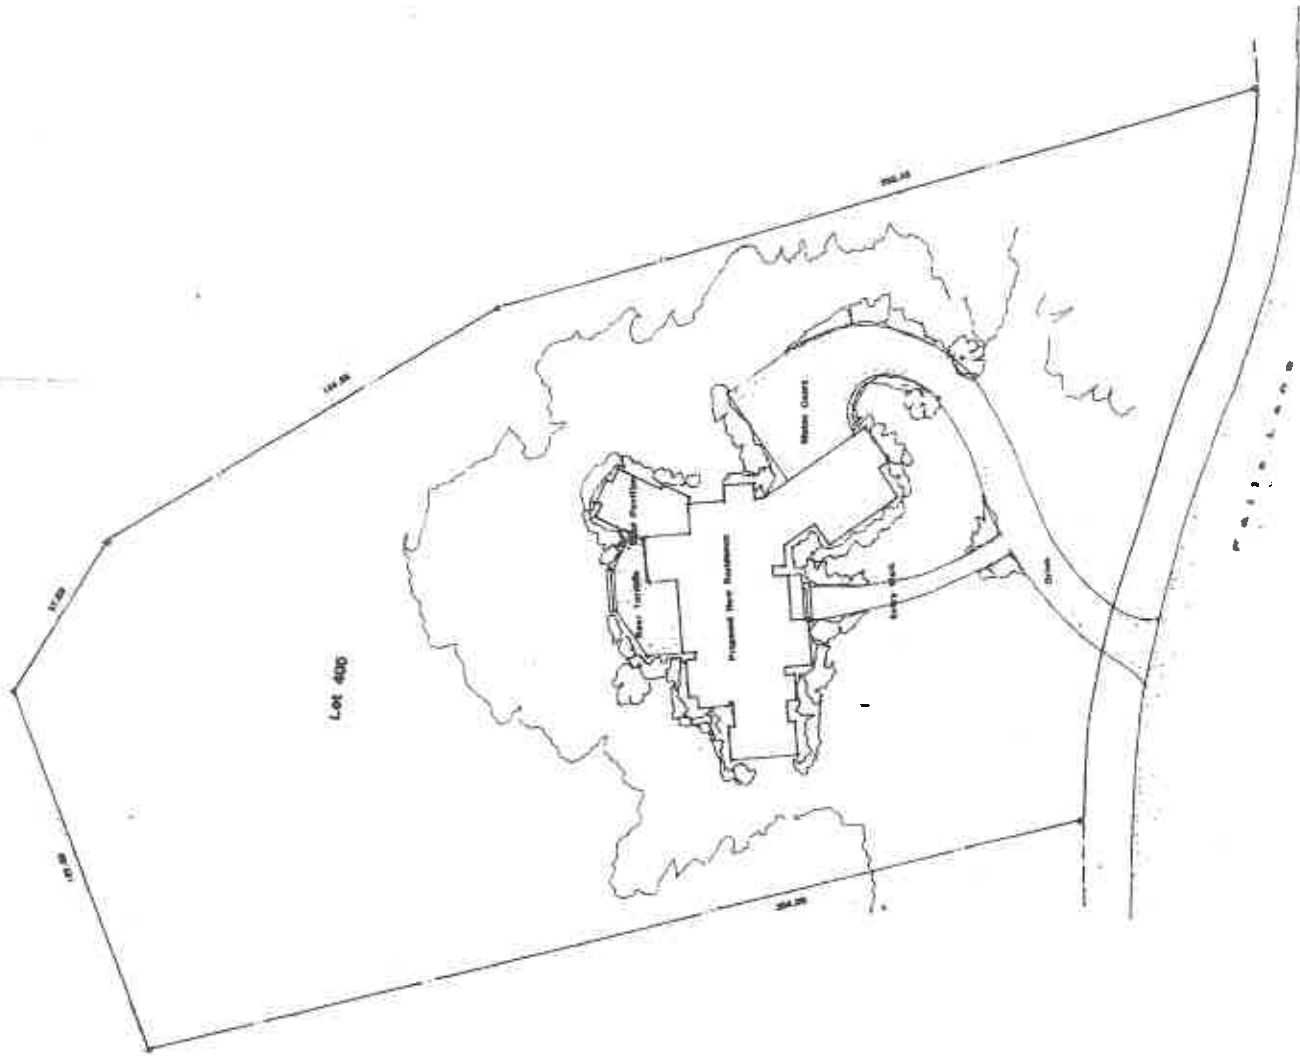

Preliminary Site Plan

WHITE OAK LODGE

AN ENGLISH COUNTRY LODGE HOME

BY

HEATHERLY CONSTRUCTION AND THE STUDIO OF CHRISTOPHER PHELPS

LOT 400 FALLS LANE CHAMPION HILLS HENDERSONVILLE NORTH CAROLINA

May 4, 2011

The Studio of Christopher Phelps
a residential design firm

2540 South Boulevard, Suite 210, Charlotte, NC 28203
 Tel: (704) 577-0100, Fax: (704) 577-0000